

**GROUND FLOOR PLAN**

**TITLE : 166 YDS EAST FACING FLOOR PLAN**

**NOTE :** This drawing is the property of Master's Head. It contains proprietary information and is intended solely for the use of the designated recipient. Reproduction, distribution, or disclosure of this document, in whole or in part, to any third party without prior written consent is strictly prohibited.

**ORIENTATION**



**CHECKED BY :** CHANDAN PARAB

**DRW BY :** Ar. Syed Sana

**LOCATION :** PATANCHERU

**CLIENT :** Mr.RAKSHIT

**DATE :** 19 MAY 2025

**DRAWING IS NOT TO SCALE**

**MASTER'S HEAD**



**ARCHITECTS & INTERIORS**  
+919885489751  
mastersheadstudio.com



## FIRST FLOOR PLAN

**TITLE : 166 SQ YARDS EAST FACING FLOOR PLAN**

**NOTE :** This drawing is the property of Master's Head. It contains proprietary information and is intended solely for the use of the designated recipient. Reproduction, distribution, or disclosure of this document, in whole or in part, to any third party without prior written consent is strictly prohibited.

**ORIENTATION**



**CHECKED BY :** CHANDAN PARAB

**DRW BY :** Ar. Syed Sana

**LOCATION :** PATANCHERU

**CLIENT :** Mr.RAKSHIT

**DATE :** 19 MAY 2025


**DRAWING IS NOT TO SCALE**

**MASTER'S HEAD**



**ARCHITECTS & INTERIORS**  
+919885489751  
mastersheadstudio.com



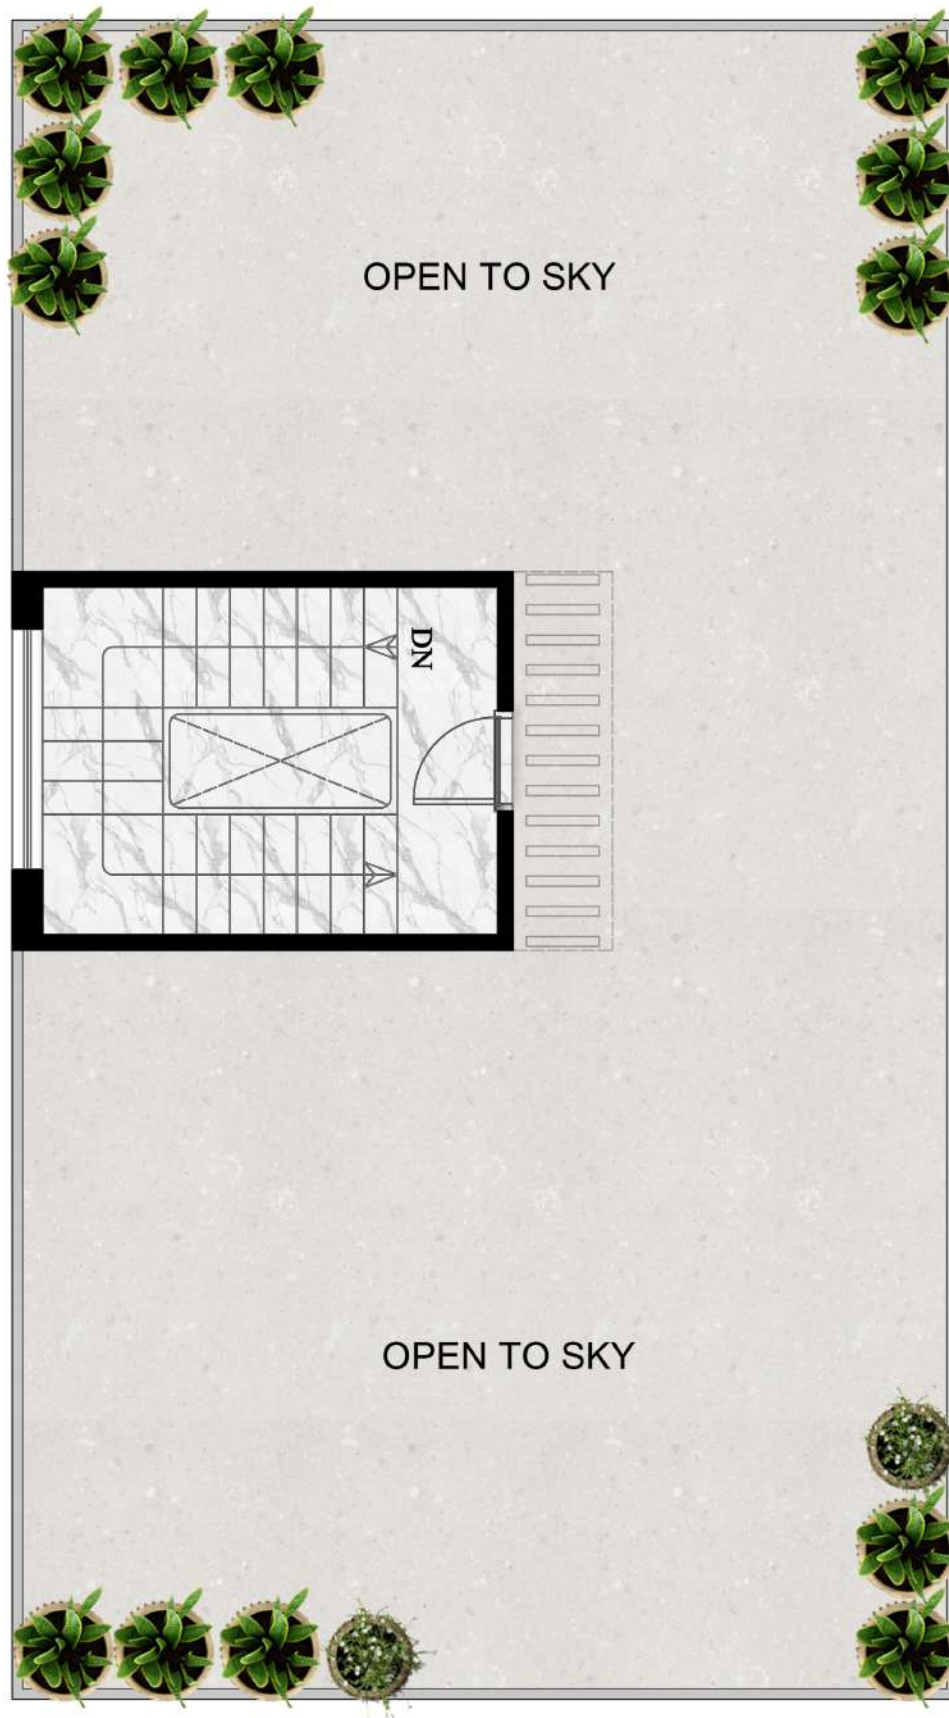

## TERRACE FLOOR PLAN

**TITLE : 166 SQ YARDS EAST FACING FLOOR PLAN**

**NOTE :** This drawing is the property of Master's Head. It contains proprietary information and is intended solely for the use of the designated recipient. Reproduction, distribution, or disclosure of this document, in whole or in part, to any third party without prior written consent is strictly prohibited.

**ORIENTATION**



**CHECKED BY : CHANDAN PARAB**

**DRW BY : Ar. Syed Sana**

**LOCATION :PATANCHERU**

**CLIENT : Mr.RAKSHIT**

**DATE : 19 MAY 2025**

**DRAWING IS NOT TO SCALE**

**MASTER'S HEAD**



**ARCHITECTS & INTERIORS**  
**+919885489751**  
[mastersheadstudio.com](http://mastersheadstudio.com)



GROUND FLOOR PLAN

**TITLE : 200 SQ YARDS EAST FACING FLOOR PLAN**

**NOTE :** This drawing is the property of Master's Head. It contains proprietary information and is intended solely for the use of the designated recipient. Reproduction, distribution, or disclosure of this document, in whole or in part, to any third party without prior written consent is strictly prohibited.

**ORIENTATION**



**CHECKED BY :** CHANDAN PARAB

**DRW BY :** Ar. Syed Sana

**LOCATION :** PATANCHERU

**CLIENT :** Mr.RAKSHIT

**DATE :** 22 MAY 2025

**DRAWING IS NOT TO SCALE**

**MASTER'S HEAD**







## FIRST FLOOR PLAN

**TITLE : 200 SQ YARDS EAST FACING FLOOR PLAN**

**NOTE :** This drawing is the property of Master's Head. It contains proprietary information and is intended solely for the use of the designated recipient. Reproduction, distribution, or disclosure of this document, in whole or in part, to any third party without prior written consent is strictly prohibited.

**ORIENTATION**



**CHECKED BY : CHANDAN PARAB**

**DRW BY : Ar. Syed Sana**

**LOCATION :PATANCHERU**

**CLIENT : Mr.RAKSHIT**


**DATE : 22 MAY 2025**

**DRAWING IS NOT TO SCALE**

**MASTER'S HEAD**



**ARCHITECTS & INTERIORS**  
+919885489751  
mastersheadstudio.com

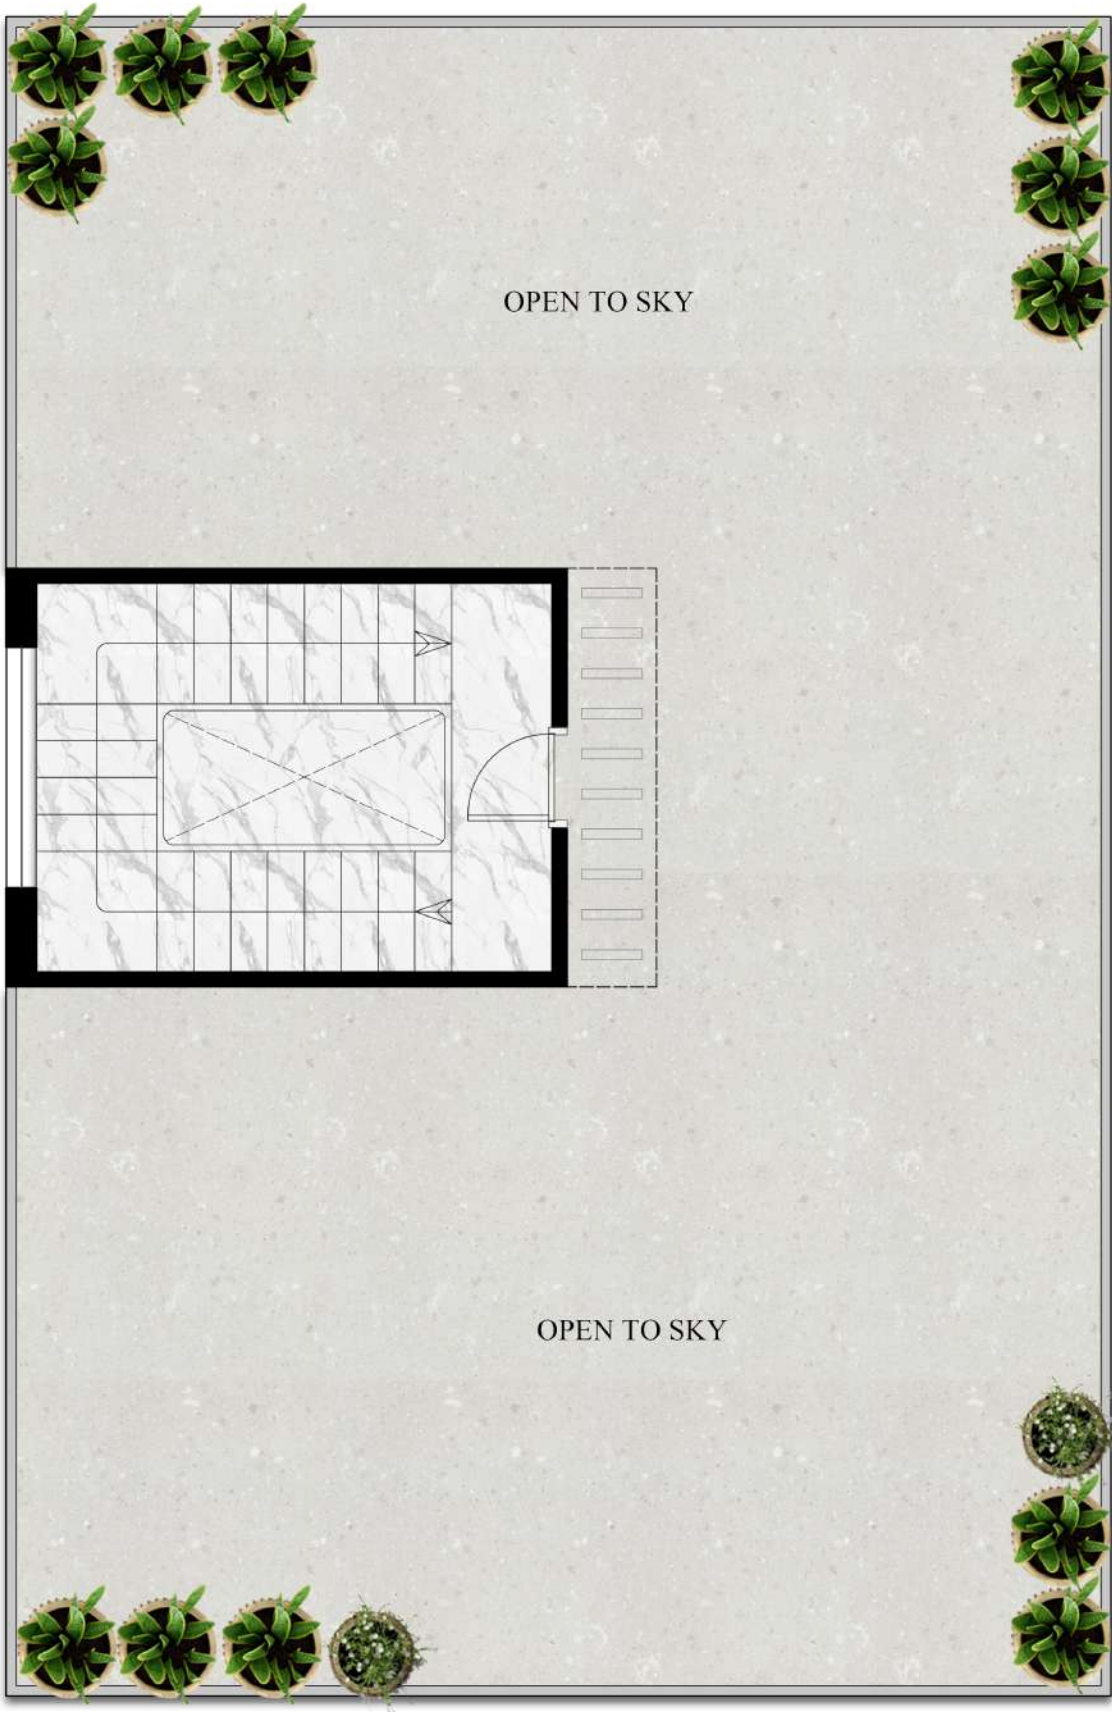

TERRACE FLOOR PLAN

<b>TITLE : 200 SQ YARDS EAST FACING FLOOR PLAN</b>		<b>ORIENTATION</b> 	<b>CHECKED BY :</b> CHANDAN PARAB	<b>CLIENT :</b> Mr.RAKSHIT	<b>MASTER'S HEAD</b>  <b>ARCHITECTS &amp; INTERIORS</b> <b>+919885489751</b> mastersheadstudio.com
<b>NOTE :</b> This drawing is the property of Master's Head. It contains proprietary information and is intended solely for the use of the designated recipient. Reproduction, distribution, or disclosure of this document, in whole or in part, to any third party without prior written consent is strictly prohibited.			<b>DRW BY :</b> Ar. Syed Sana	<b>DATE :</b> 22 MAY 2025	
			<b>LOCATION :</b> PATANCHERU	<b>DRAWING IS NOT TO SCALE</b>	





# **TITLE : 250 YARDS EAST FACING FLOOR PLAN**

**NOTE :** This drawing is the property of Master's Head. It contains proprietary information and is intended solely for the use of the designated recipient. Reproduction, distribution, or disclosure of this document, in whole or in part, to any third party without prior written consent is strictly prohibited.

## **ORIENTATION**



**CHECKED BY :** CHANDAN PARAB

**DRW BY :** Ar. Syed Sana

**LOCATION :** PATANCHERU

**CLIENT :** Mr.RAKSHIT

**DATE :** 19 MAY 2025

**DRAWING IS NOT TO SCALE**

**MASTER'S HEAD**



**ARCHITECTS & INTERIORS**  
+919885489751  
mastersheadstudio.com



**FIRST FLOOR PLAN**

**TITLE : 250 SQ YARDS EAST FACING FLOOR PLAN**

**NOTE :** This drawing is the property of Master's Head. It contains proprietary information and is intended solely for the use of the designated recipient. Reproduction, distribution, or disclosure of this document, in whole or in part, to any third party without prior written consent is strictly prohibited.

**ORIENTATION**



**CHECKED BY :** CHANDAN PARAB

**DRW BY :** Ar. Syed Sana

**LOCATION :** PATANCHERU

**CLIENT :** Mr. RAKSHIT

**DATE :** 19 MAY 2025

**DRAWING IS NOT TO SCALE**

**MASTER'S HEAD**



**ARCHITECTS & INTERIORS**  
+919885489751  
mastersheadstudio.com





**TERRACE FLOOR PLAN**

**TITLE : 250 SQ YARDS EAST FACING FLOOR PLAN**

**NOTE :**

This drawing is the property of Master's Head. It contains proprietary information and is intended solely for the use of the designated recipient. Reproduction, distribution, or disclosure of this document, in whole or in part, to any third party without prior written consent is strictly prohibited.

**ORIENTATION**



**CHECKED BY :** CHANDAN PARAB

**DRW BY :** Ar. Syed Sana

**LOCATION :** PATANCHERU

**CLIENT :** Mr.RAKSHIT

**DATE :** 19 MAY 2025

**DRAWING IS NOT TO SCALE**

**MASTER'S HEAD**



**ARCHITECTS & INTERIORS**  
+919883489751  
mastersheadstudio.com



GROUND FLOOR PLAN

**TITLE : 166 SQ YARDS WEST FACING FLOOR PLAN**

**NOTE :** This drawing is the property of Master's Head. It contains proprietary information and is intended solely for the use of the designated recipient. Reproduction, distribution, or disclosure of this document, in whole or in part, to any third party without prior written consent is strictly prohibited.

**ORIENTATION**



**CHECKED BY :** CHANDAN PARAB

**DRW BY :** Ar. Syed Sana

**LOCATION :** PATANCHERU

**CLIENT :** Mr.RAKSHIT

**DATE :** 19 MAY 2025

**DRAWING IS NOT TO SCALE**

**MASTER'S HEAD**



**ARCHITECTS & INTERIORS**  
+919885489751  
mastersheadstudio.com





## FIRST FLOOR PLAN

**TITLE : 166 SQ YARDS WEST FACING FLOOR PLAN**

**NOTE :** This drawing is the property of Master's Head. It contains proprietary information and is intended solely for the use of the designated recipient. Reproduction, distribution, or disclosure of this document, in whole or in part, to any third party without prior written consent is strictly prohibited.

**ORIENTATION**



**CHECKED BY : CHANDAN PARAB**

**DRW BY : Ar. Syed Sana**

**LOCATION :PATANCHERU**

**CLIENT : Mr.RAKSHIT**

**DATE : 19 MAY 2025**

**DRAWING IS NOT TO SCALE**

**MASTER'S HEAD**



**ARCHITECTS & INTERIORS**  
+919885489751  
masterheadstudio.com



## TERRACE FLOOR PLAN

**TITLE : 250 SQ YARDS EAST FACING FLOOR PLAN**

**NOTE :**

This drawing is the property of Master's Head. It contains proprietary information and is intended solely for the use of the designated recipient. Reproduction, distribution, or disclosure of this document, in whole or in part, to any third party without prior written consent is strictly prohibited.

**ORIENTATION**



**CHECKED BY : CHANDAN PARAB**

**DRW BY : Ar. Syed Sana**

**LOCATION :PATANCHERU**

**CLIENT : Mr.RAKSHIT**

**DATE : 19 MAY 2025**

**DRAWING IS NOT TO SCALE**

**MASTER'S HEAD**



**ARCHITECTS & INTERIORS**  
+919885489751  
mastersheadstudio.com





GROUND FLOOR PLAN

**TITLE : 200 SQ YARDS WEST FACING FLOOR PLAN**

**NOTE :** This drawing is the property of Master's Head. It contains proprietary information and is intended solely for the use of the designated recipient. Reproduction, distribution, or disclosure of this document, in whole or in part, to any third party without prior written consent is strictly prohibited.

**ORIENTATION**



**CHECKED BY :** CHANDAN PARAB

**DRW BY :** Ar. Syed Sana

**LOCATION :** PATANCHERU

**CLIENT :** Mr.RAKSHIT

**DATE :** 19 MAY 2025

**DRAWING IS NOT TO SCALE**

**MASTER'S HEAD**



**ARCHITECTS & INTERIORS**  
+919885489751  
mastersheadstudio.com



## FIRST FLOOR PLAN

**TITLE : 200 SQ YARDS WEST FACING FLOOR PLAN**

**NOTE :** This drawing is the property of Master's Head. It contains proprietary information and is intended solely for the use of the designated recipient. Reproduction, distribution, or disclosure of this document, in whole or in part, to any third party without prior written consent is strictly prohibited.

**ORIENTATION**



**CHECKED BY : CHANDAN PARAB**

**DRW BY : Ar. Syed Sana**

**LOCATION :PATANCHERU**

**CLIENT : Mr.RAKSHIT**

**DATE : 19 MAY 2025**


**DRAWING IS NOT TO SCALE**

**MASTER'S HEAD**



**ARCHITECTS & INTERIORS**  
+919885489751  
mastersheadstudio.com



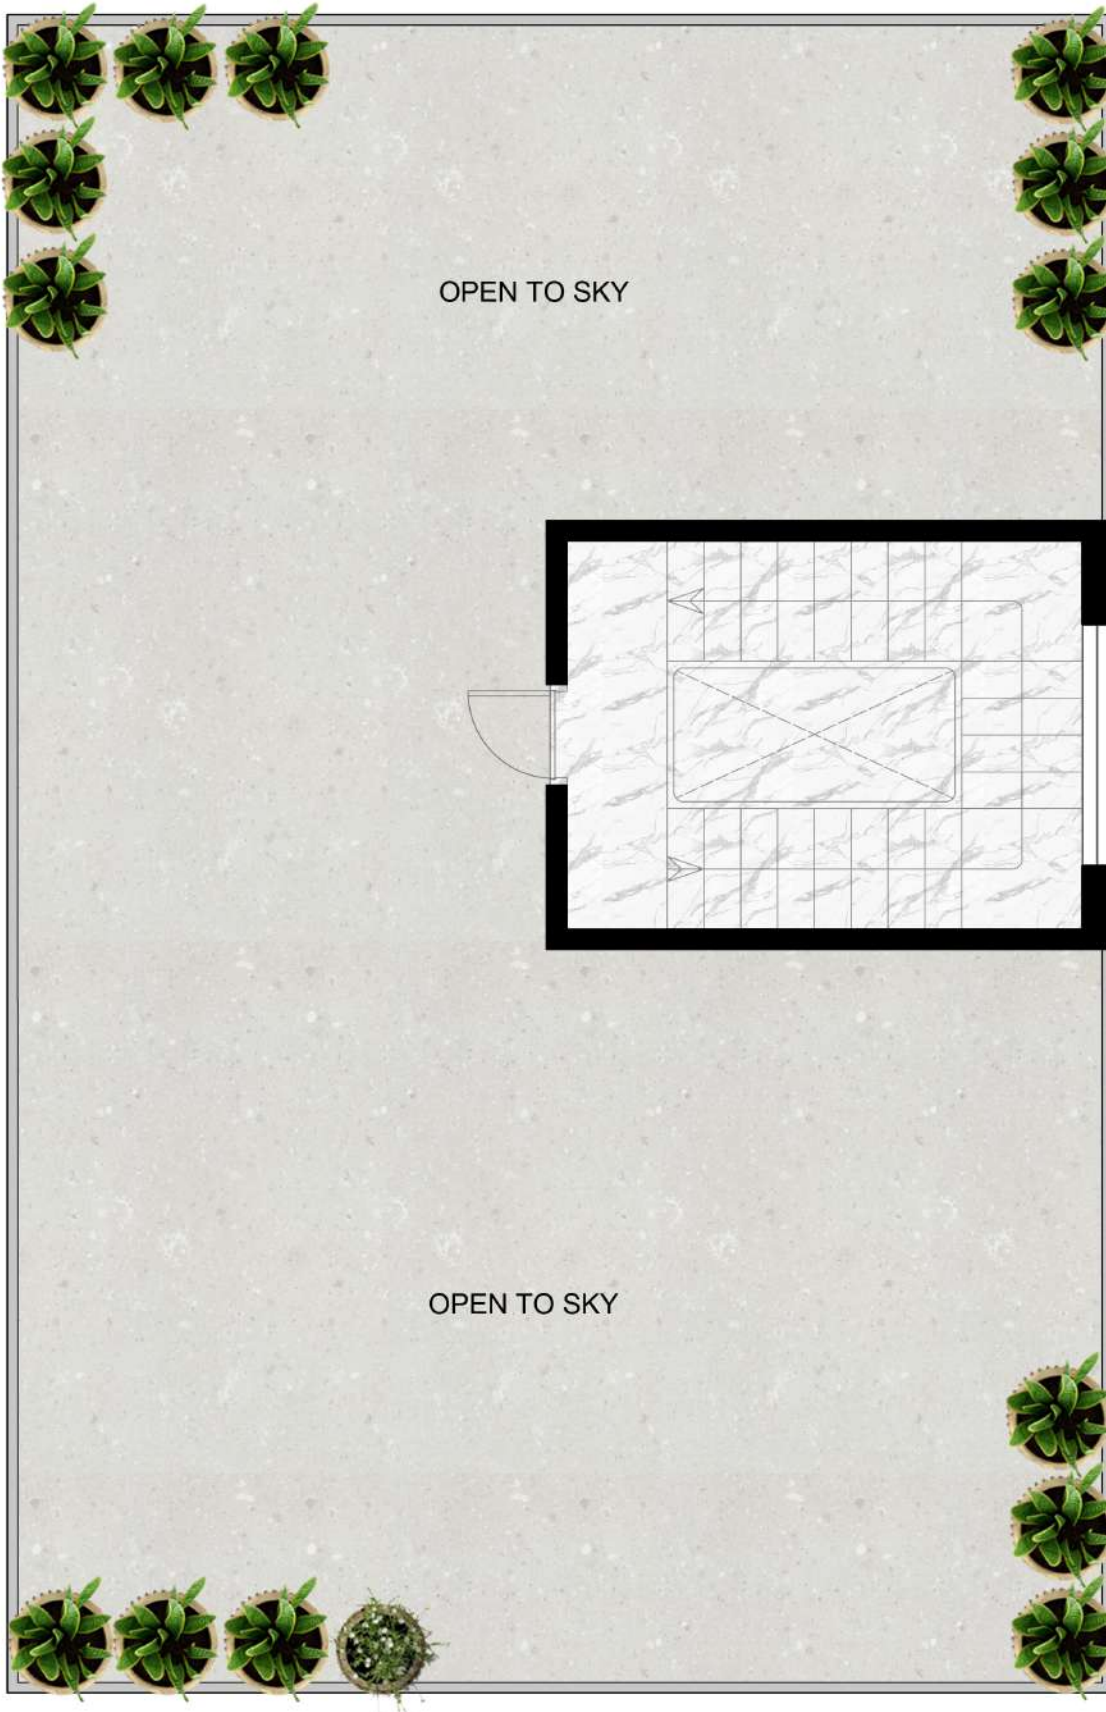

## TERRACE FLOOR PLAN

**TITLE : 200 SQ YARDS WEST FACING FLOOR PLAN**

**NOTE :** This drawing is the property of Master's Head. It contains proprietary information and is intended solely for the use of the designated recipient. Reproduction, distribution, or disclosure of this document, in whole or in part, to any third party without prior written consent is strictly prohibited.

**ORIENTATION**



**CHECKED BY : CHANDAN PARAB**

**DRW BY : Ar. Syed Sana**

**LOCATION :PATANCHERU**

**CLIENT : Mr.RAKSHIT**

**DATE : 19 MAY 2025**

**DRAWING IS NOT TO SCALE**

**MASTER'S HEAD**



**ARCHITECTS & INTERIORS**  
+919885489751  
masterheadstudio.com



GROUND FLOOR PLAN

**TITLE : 250 SQ YARDS WEST FACING FLOOR PLAN**

**NOTE :** This drawing is the property of Master's Head. It contains proprietary information and is intended solely for the use of the designated recipient. Reproduction, distribution, or disclosure of this document, in whole or in part, to any third party without prior written consent is strictly prohibited.

**ORIENTATION**



**CHECKED BY :** CHANDAN PARAB

**DRW BY :** Ar. Syed Sana

**LOCATION :** PATANCHERU

**CLIENT :** Mr. RAKSHIT

**DATE :** 19 MAY 2025

**DRAWING IS NOT TO SCALE**

**MASTER'S HEAD**



**ARCHITECTS & INTERIORS**  
+919865489751  
mastersheadstudio.com





## FIRST FLOOR PLAN

**TITLE : 250 SQ YARDS WEST FACING FLOOR PLAN**

**NOTE :** This drawing is the property of Master's Head. It contains proprietary information and is intended solely for the use of the designated recipient. Reproduction, distribution, or disclosure of this document, in whole or in part, to any third party without prior written consent is strictly prohibited.

**ORIENTATION**



**CHECKED BY : CHANDAN PARAB**

**DRW BY : Ar. Syed Sana**

**LOCATION :PATANCHERU**

**CLIENT : Mr.RAKSHIT**

**DATE : 19 MAY 2025**

**DRAWING IS NOT TO SCALE**

**MASTER'S HEAD**



**ARCHITECTS & INTERIORS**  
+919885489751  
mastersheadstudio.com



**TERRACE FLOOR PLAN**

**TITLE : 250 SQ YARDS WEST FACING FLOOR PLAN**

**NOTE :** This drawing is the property of Master's Head. It contains proprietary information and is intended solely for the use of the designated recipient. Reproduction, distribution, or disclosure of this document, in whole or in part, to any third party without prior written consent is strictly prohibited.

**ORIENTATION**



**CHECKED BY :** CHANDAN PARAB

**DRW BY :** Ar. Syed Sana

**LOCATION :** PATANCHERU

**CLIENT :** Mr.RAKSHIT

**DATE :** 19 MAY 2025

**DRAWING IS NOT TO SCALE**

**MASTER'S HEAD**



**ARCHITECTS & INTERIORS**  
+919885489751  
mastersheadstudio.com