


Layout Plan

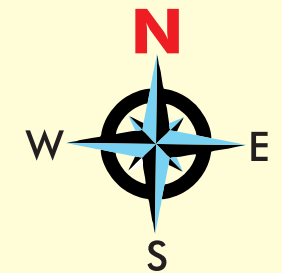

T.L.P. No. 70/2022/H
T.L.P. No. 02/2022/DTCPO/SRD
T.L.P. No. 05/2022/DTCPO/SRD
T.L.P. No. 08/2022/DTCPO/SRD



Registration Nos.
P01100004459, P01100004463,
P01100004472, P01100004575,




A Project by :

HAPPY BLOOMS



Scan for site location

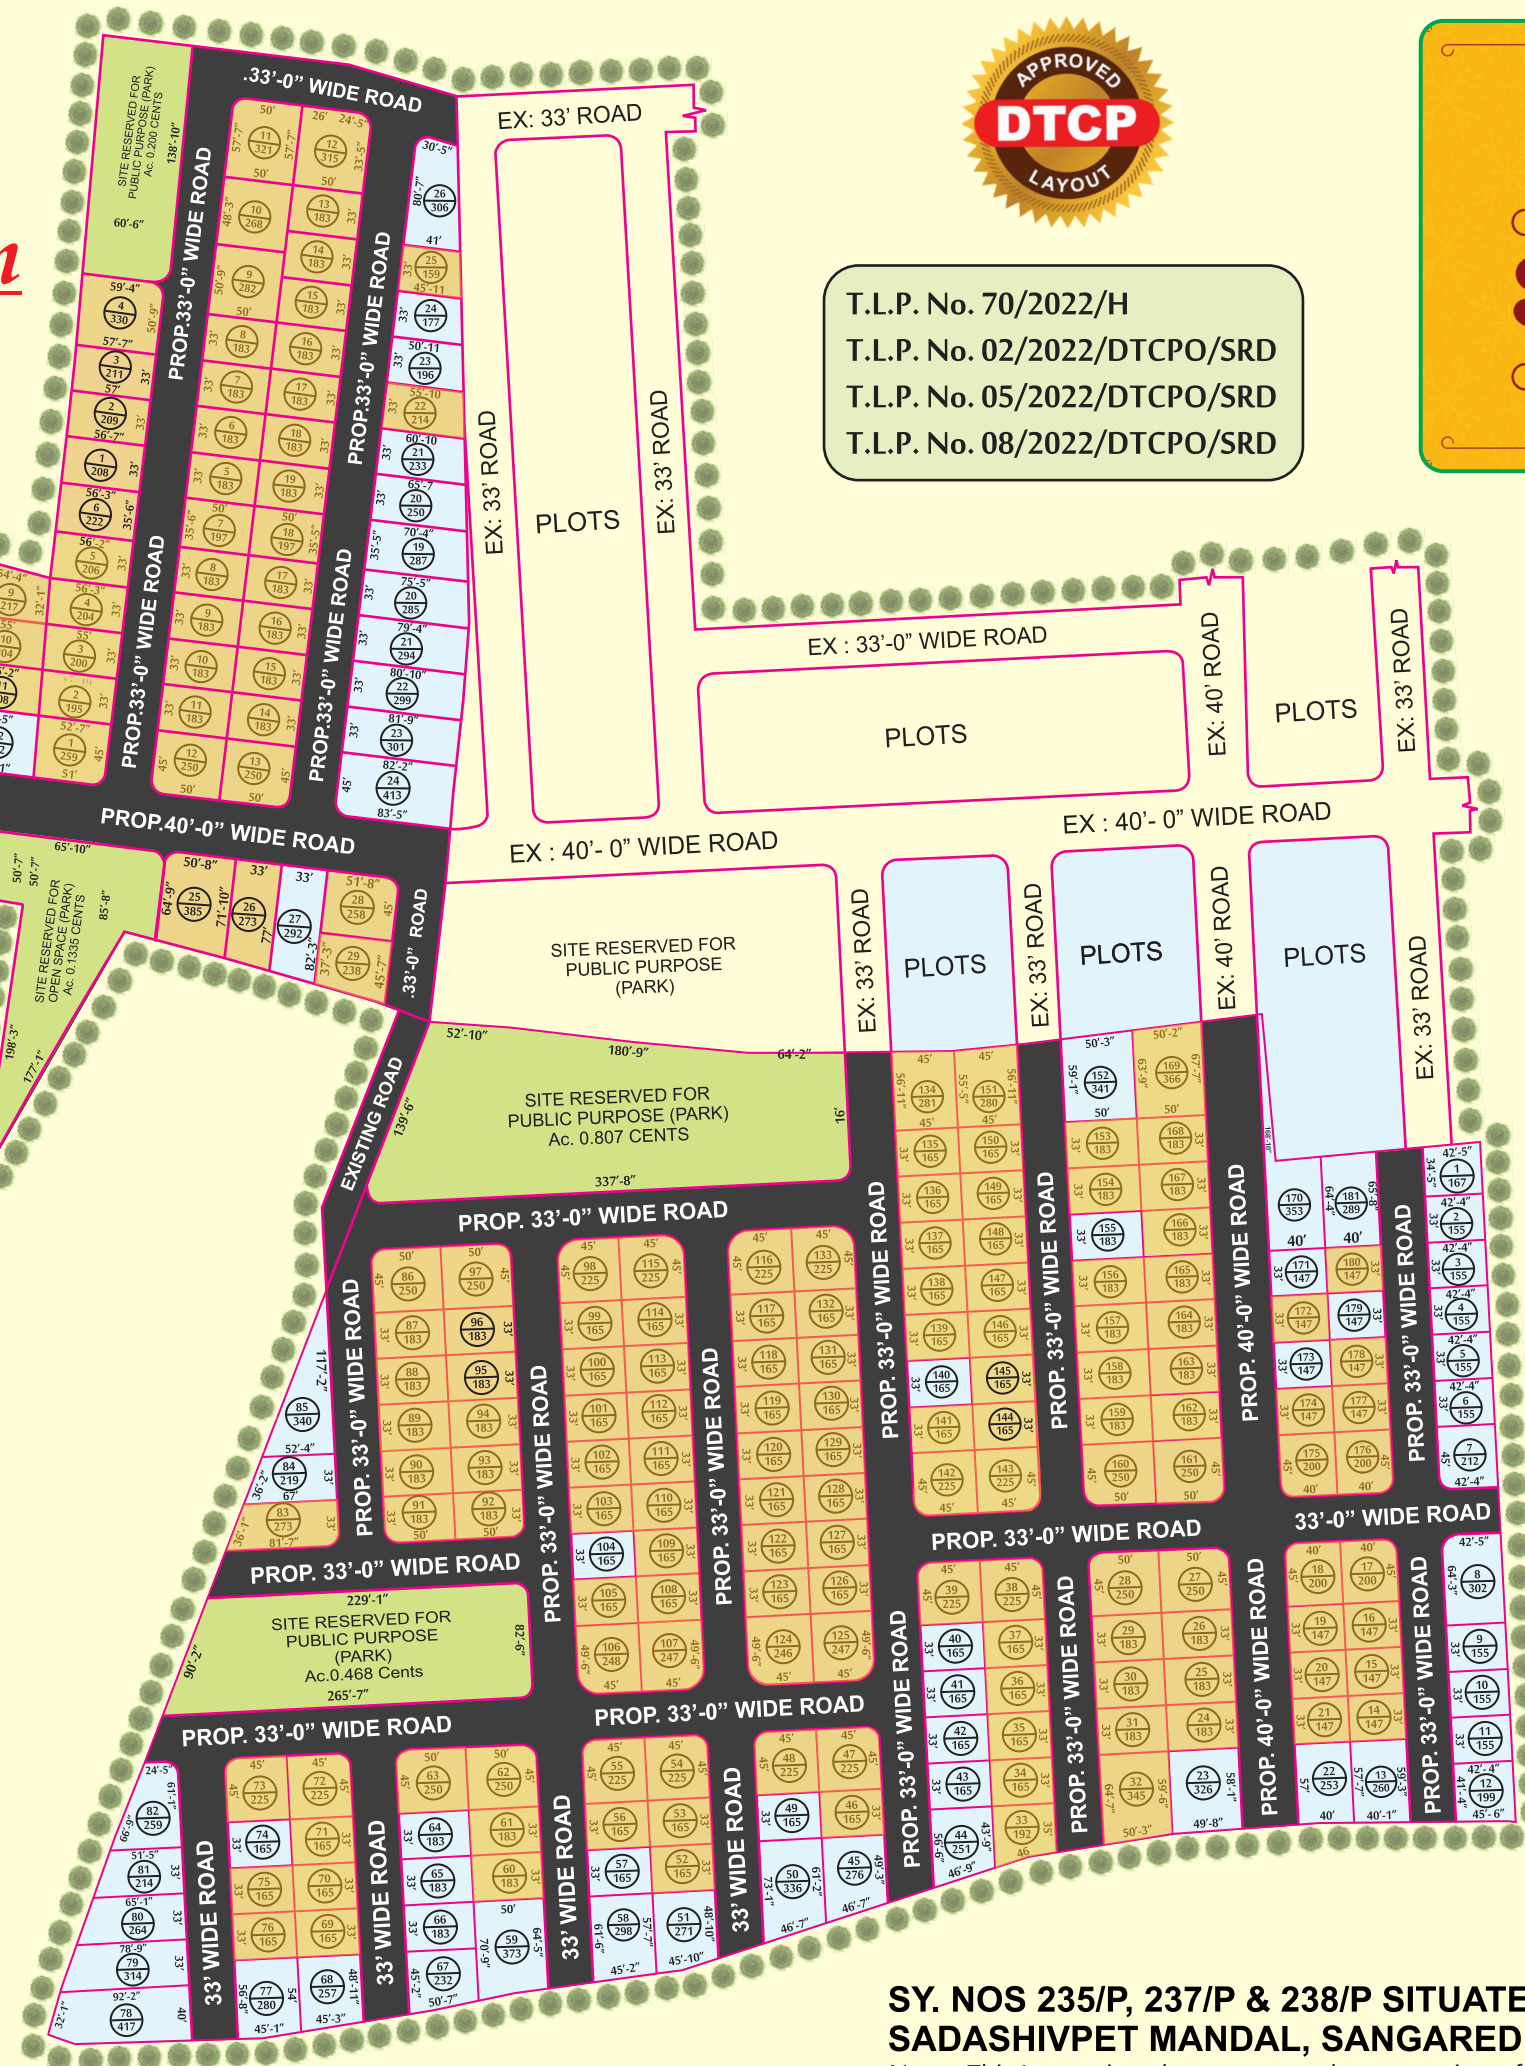

SY. NOS 235/P, 237/P & 238/P SITUATED AT ATMAKUR VILLAGE, SADASHIVPET MANDAL, SANGAREDDY DISTRICT, (T.S.)

Note : This Layout is only a conceptual presentation of the project and not a legal offering.
The promoters reserve the right to alter and make changes in elevation, specifications & plans as deemed fit.